

**PLAN FOR WASH BLOCK**



International Organization for Migration (IOM)  
The UN Migration Agency

WASH Block

UKHIYA & TEKNAF UPAZILA, COX'S BAZAR

Drawn by: IOM WASH Unit

Project : Latrine & bathing Shed

Checked by: IOM WASH Unit


Drawing : #1

Approved by: Hasballah

Rev.

Scale: NTS

Date: 25-11-2020

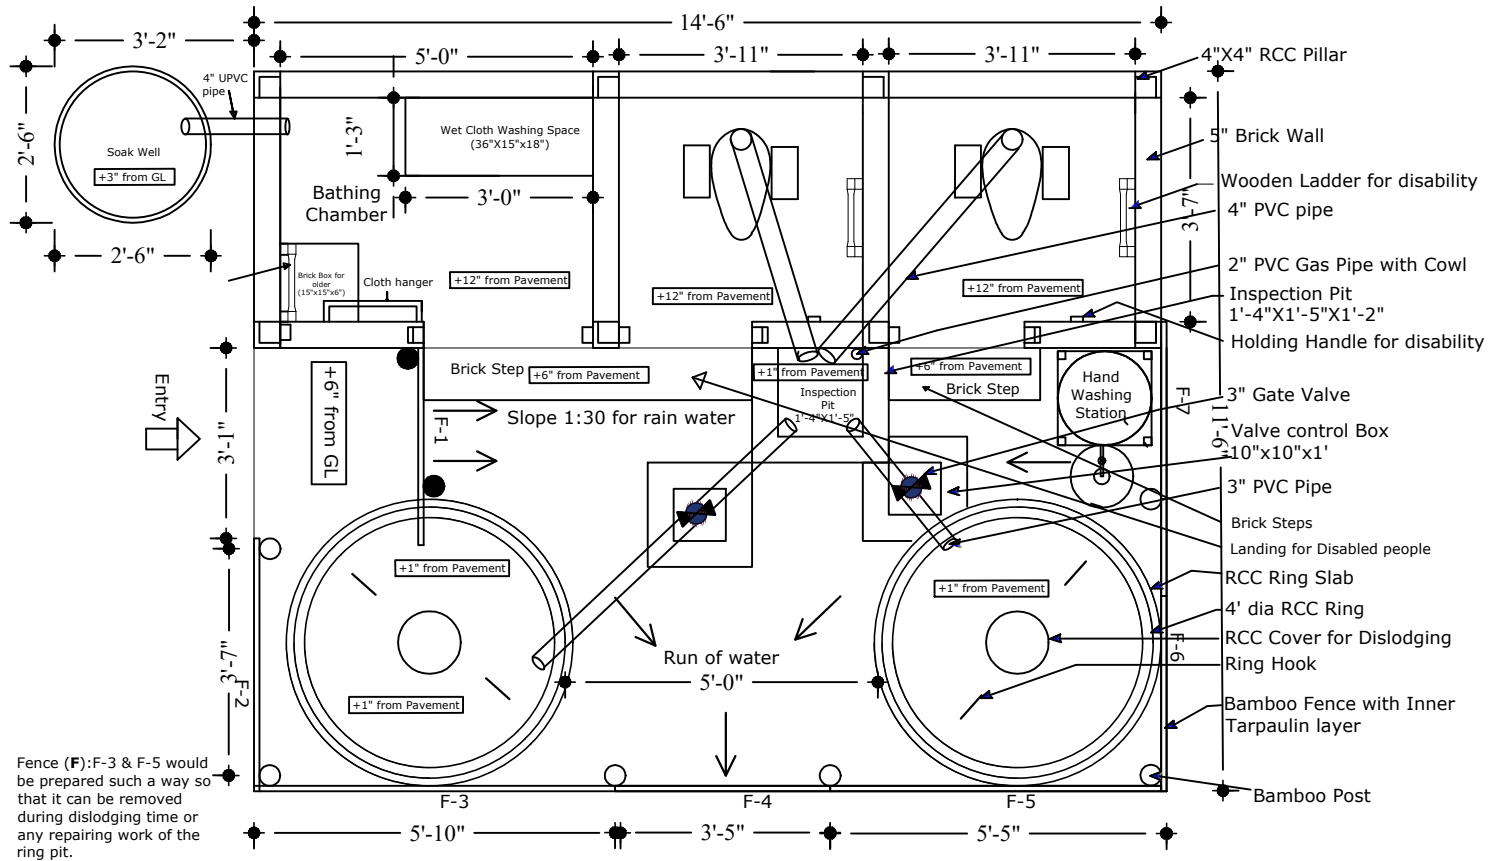

**PLAN VIEW WITH DETAILS**



International Organization for Migration (IOM)  
The UN Migration Agency

WASH Block

UKHIYA & TEKNAF UPAZILA, COX'S BAZAR

Drawn by: IOM WASH Unit

Project : Latrine & bathing Shed

Checked by: IOM WASH Unit


Drawing : #2

Approved by: Hasballah

Rev.


Scale: NTS

Date: 25-11-2020

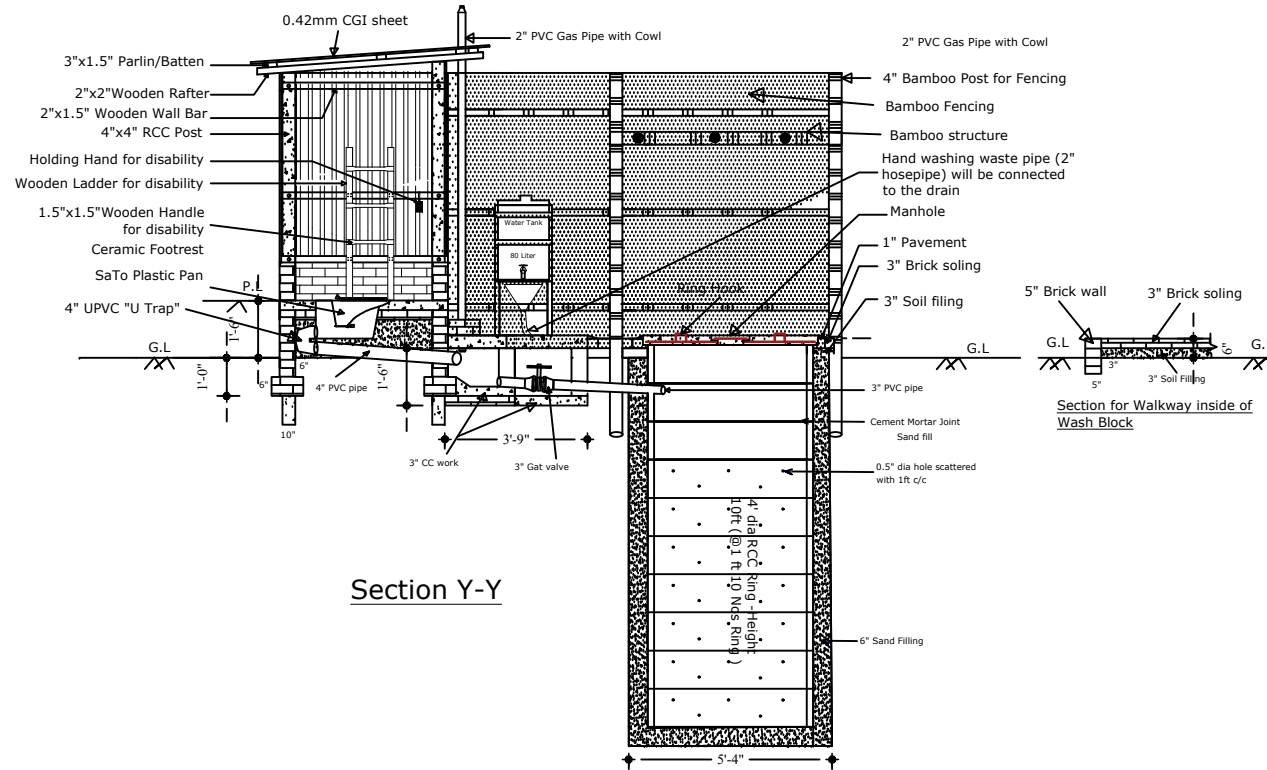


**Section Y-Y**

Drawn by: IOM WASH Unit	Project : Latrine & bathing Shed
Checked by: IOM WASH Unit	Drawing : #3
Approved by: Hasballah	Rev.
Scale: NTS	Date: 25-11-2020

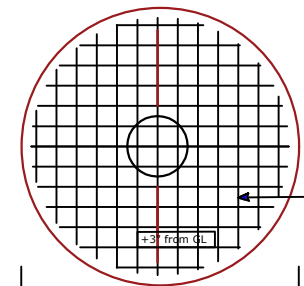

Reinforcement Details of RCC Slab for Bathing Shed

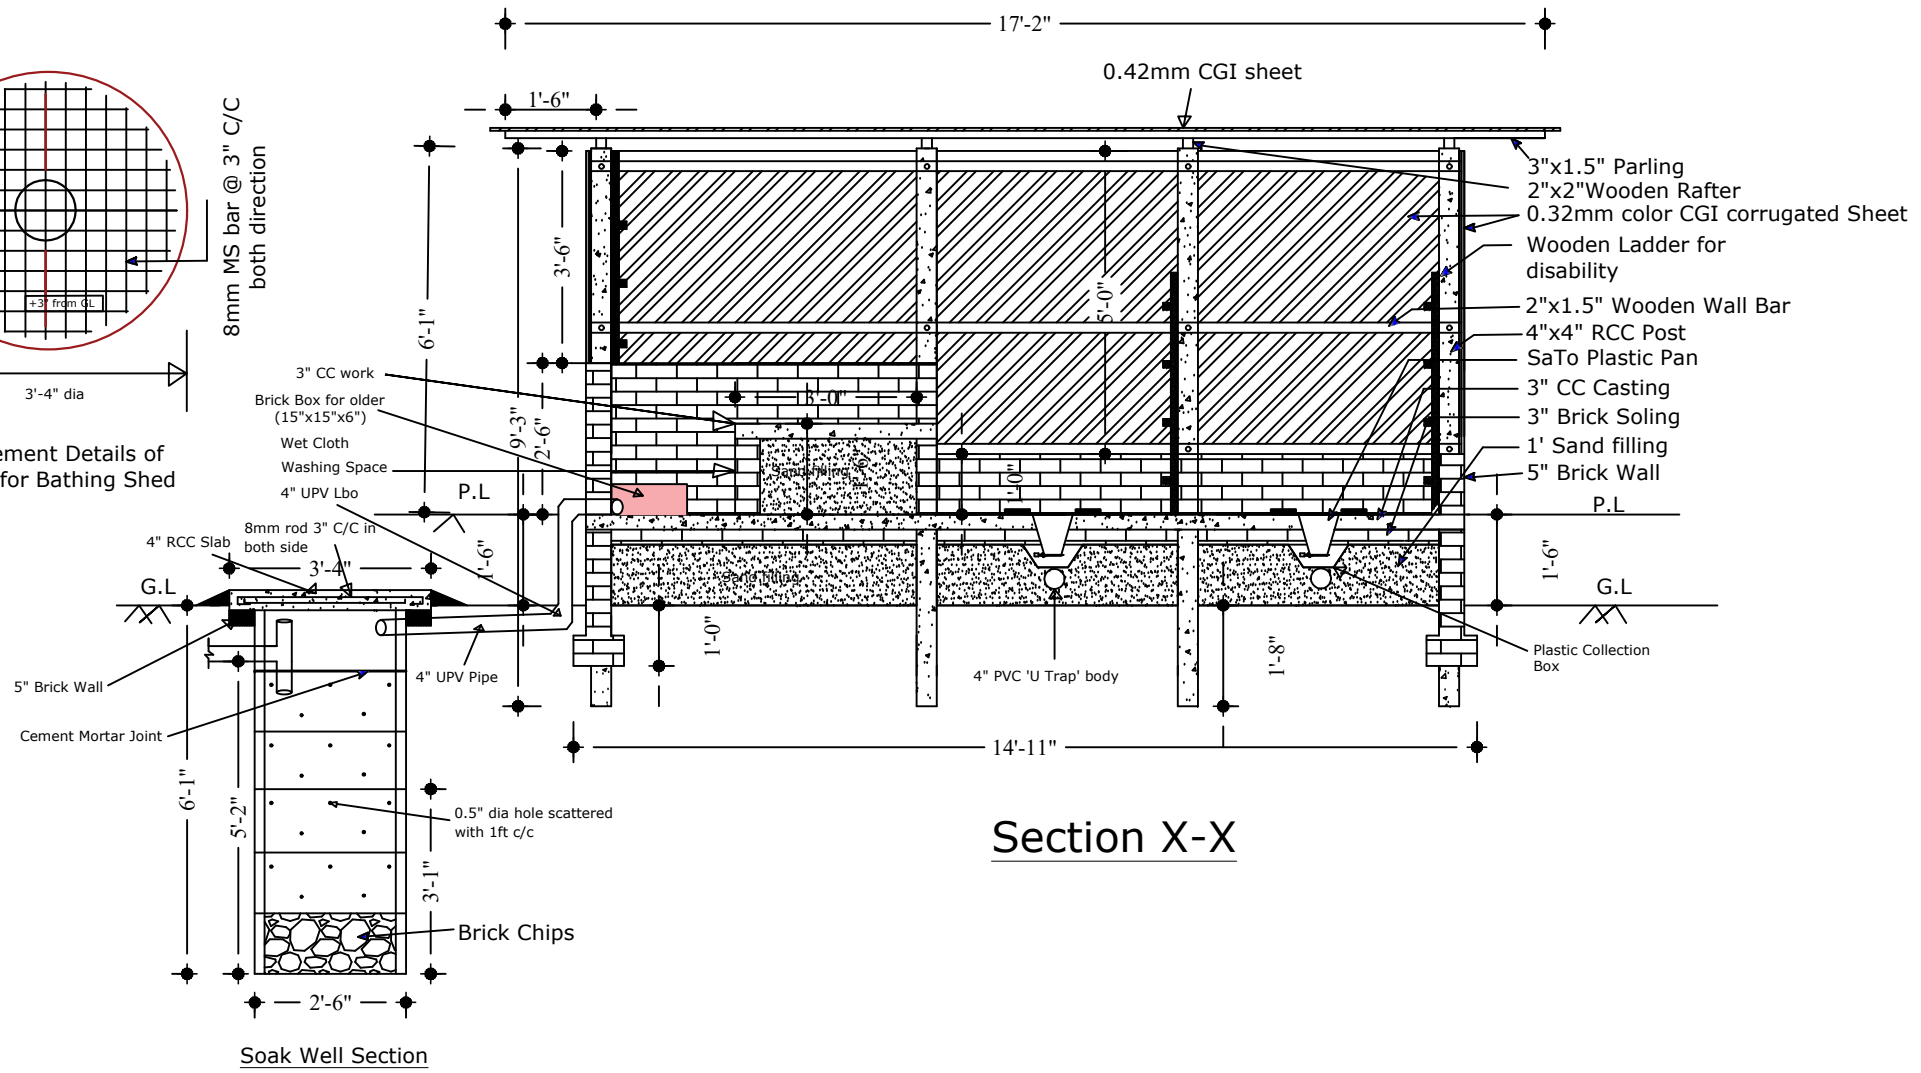

Section X-X

Soak Well Section




International Organization for Migration (IOM)  
The UN Migration Agency


WASH Block

UKHIYA & TEKNAF UPAZILA, COX'S BAZAR


Drawn by: IOM WASH Unit	Project : Latrine & bathing Shed
Checked by: IOM WASH Unit	Drawing : #4
Approved by: Hasballah	Rev.
Scale: NTS	Date: 25-11-2020

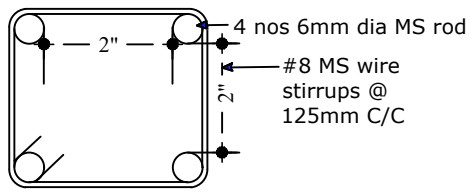


RCC Post section

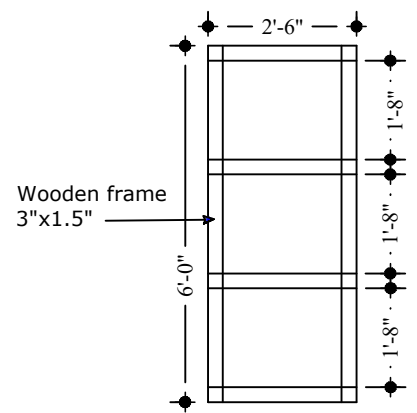


Door Details

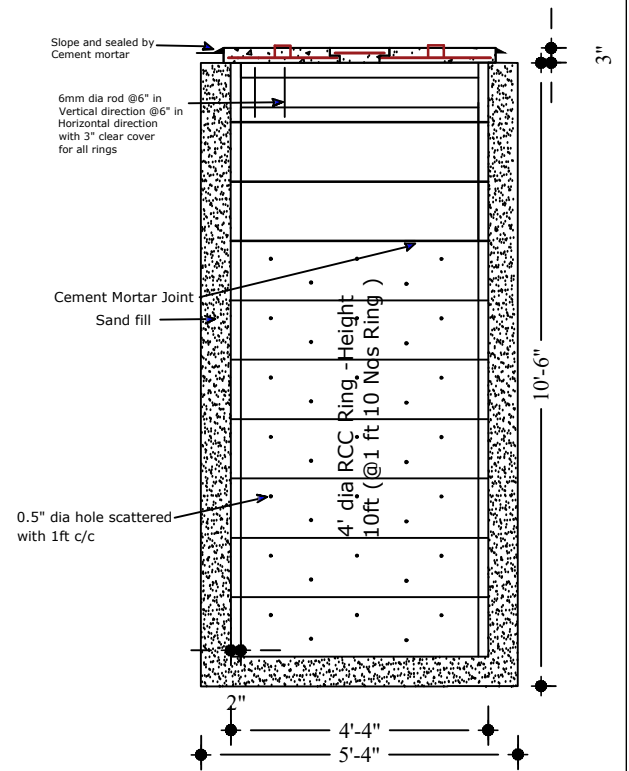


Pit Section

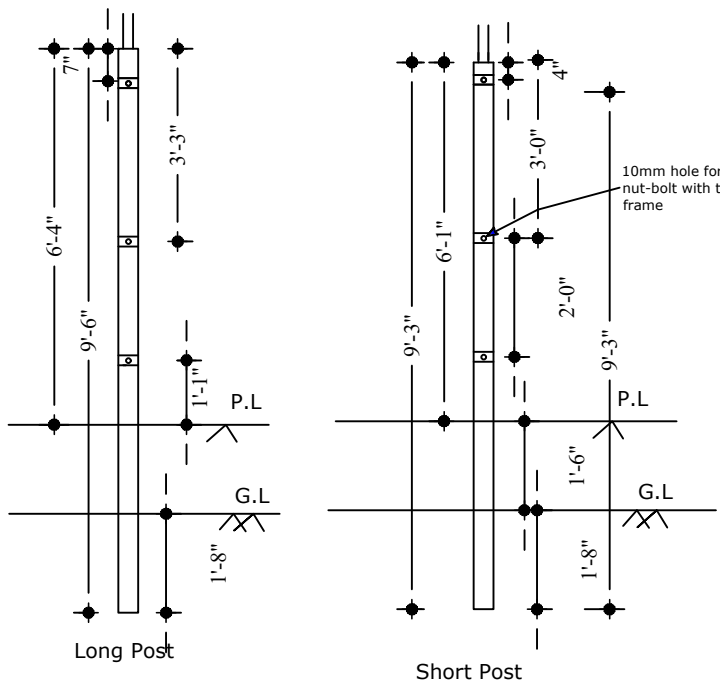

Reinforcement Post Section

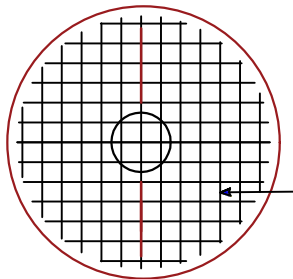

Reinforcement Details of RCC Slab

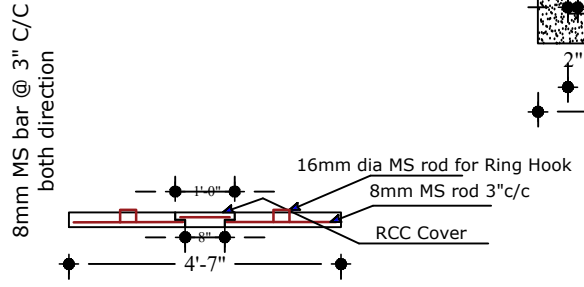

WASH Block

UKHIYA & TEKNAF UPAZILA, COX'S BAZAR

Drawn by: IOM WASH Unit	Project : Latrine & bathing Shed
Checked by: IOM WASH Unit	Drawing : #5
Approved by: Hasballah	Rev.
Scale: NTS	Date: 25-11-2020