




DRYING BED AND DIGESTER CHAMBER

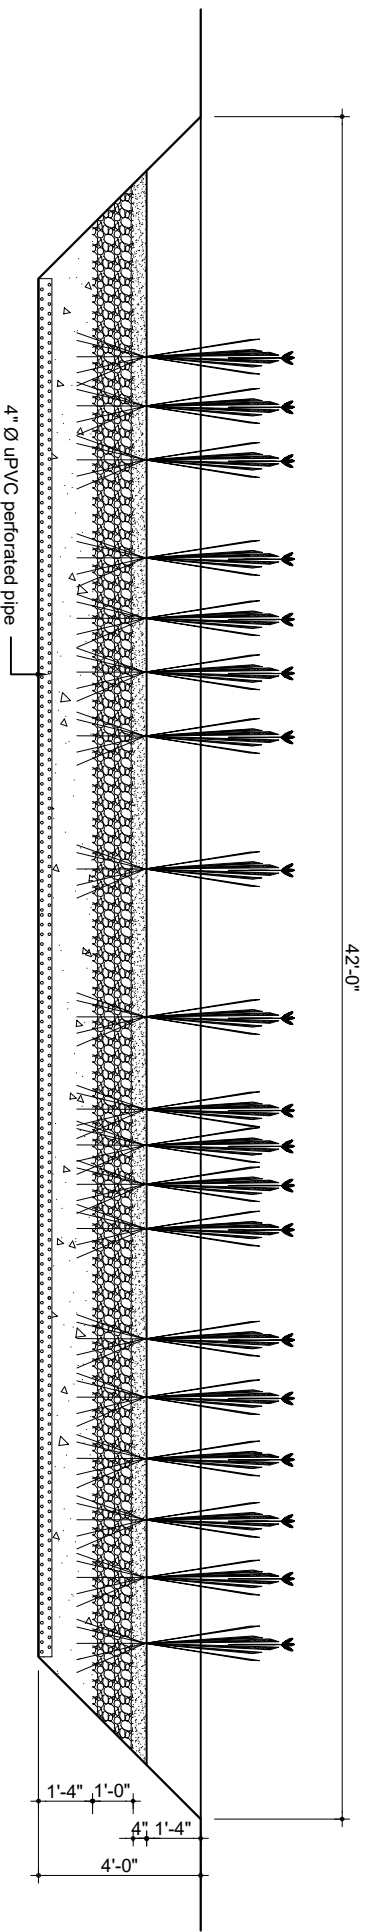

Planted Constructed Wetland

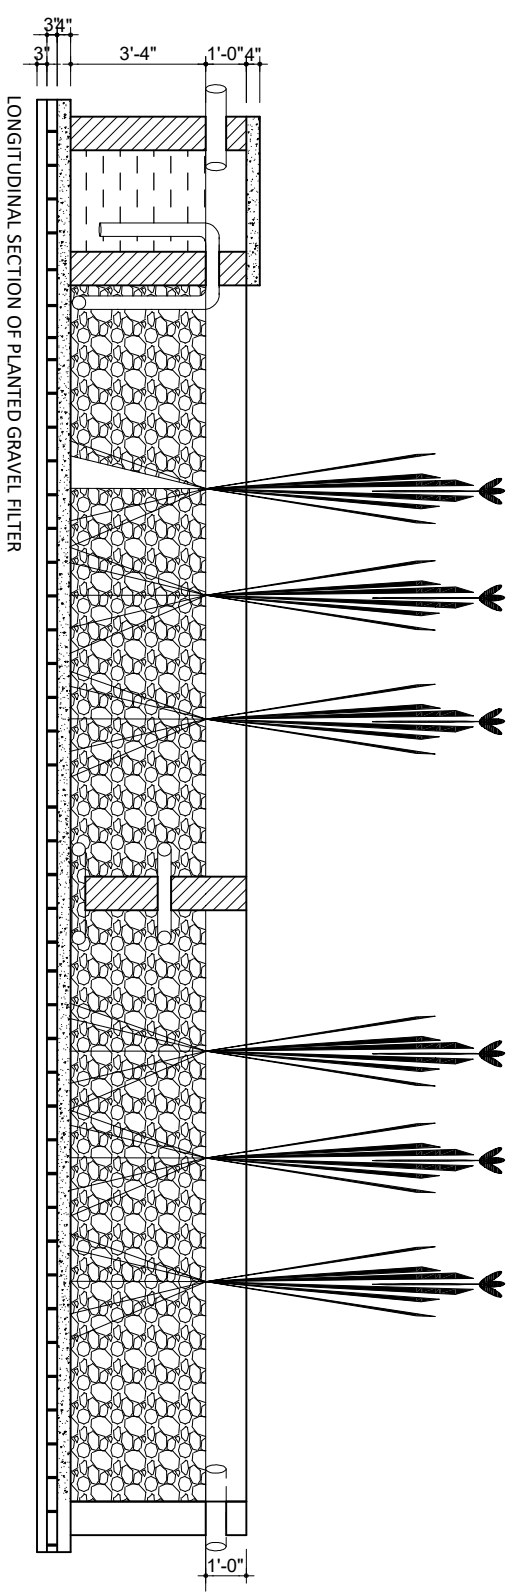

 <p>IMPLEMENTED BY NGO FORUM FOR PUBLIC HEALTH</p>	<p>PROJECT</p> <p>MAINTAINING ACCESS TO SAFE WATER AND SANITATION FOR ROHINGYA IN BANGLADESH</p>	<p>SUPPORTED BY</p> <p>UNHCR United Nations High Commissioner for Refugees</p>	<p>DRAWING TITLE</p> <p>Sectional View</p>	<p>DRAWING BY</p> <p>Md. Abu Rafat Siddique Sr. Technical Officer</p>	<p>DESIGN BY</p> <p>MID. TORIQUL ISLAM Manager, Technical-WASH</p>	<p>SHEET No.</p> <p>03</p>
--	--	---	--	---	--	----------------------------

