

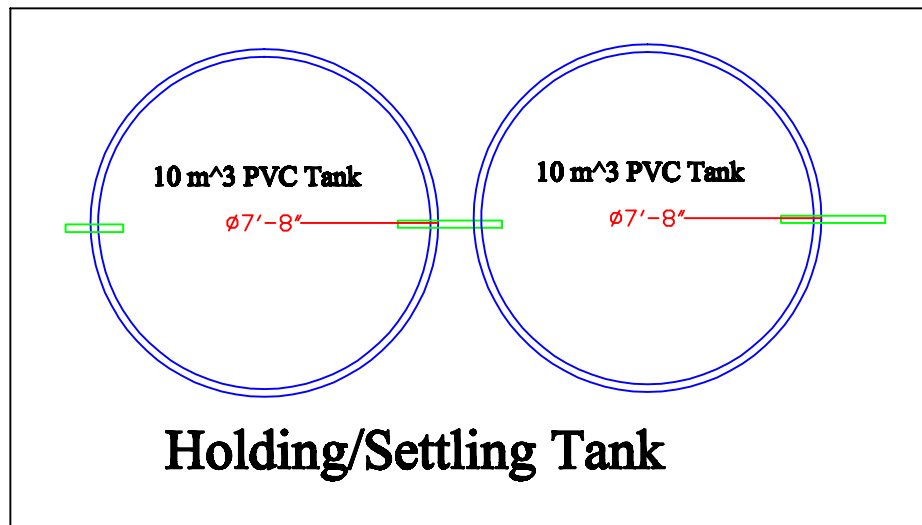



T y p i c a l L a y o u t o f O m a n i s i t e F S T P

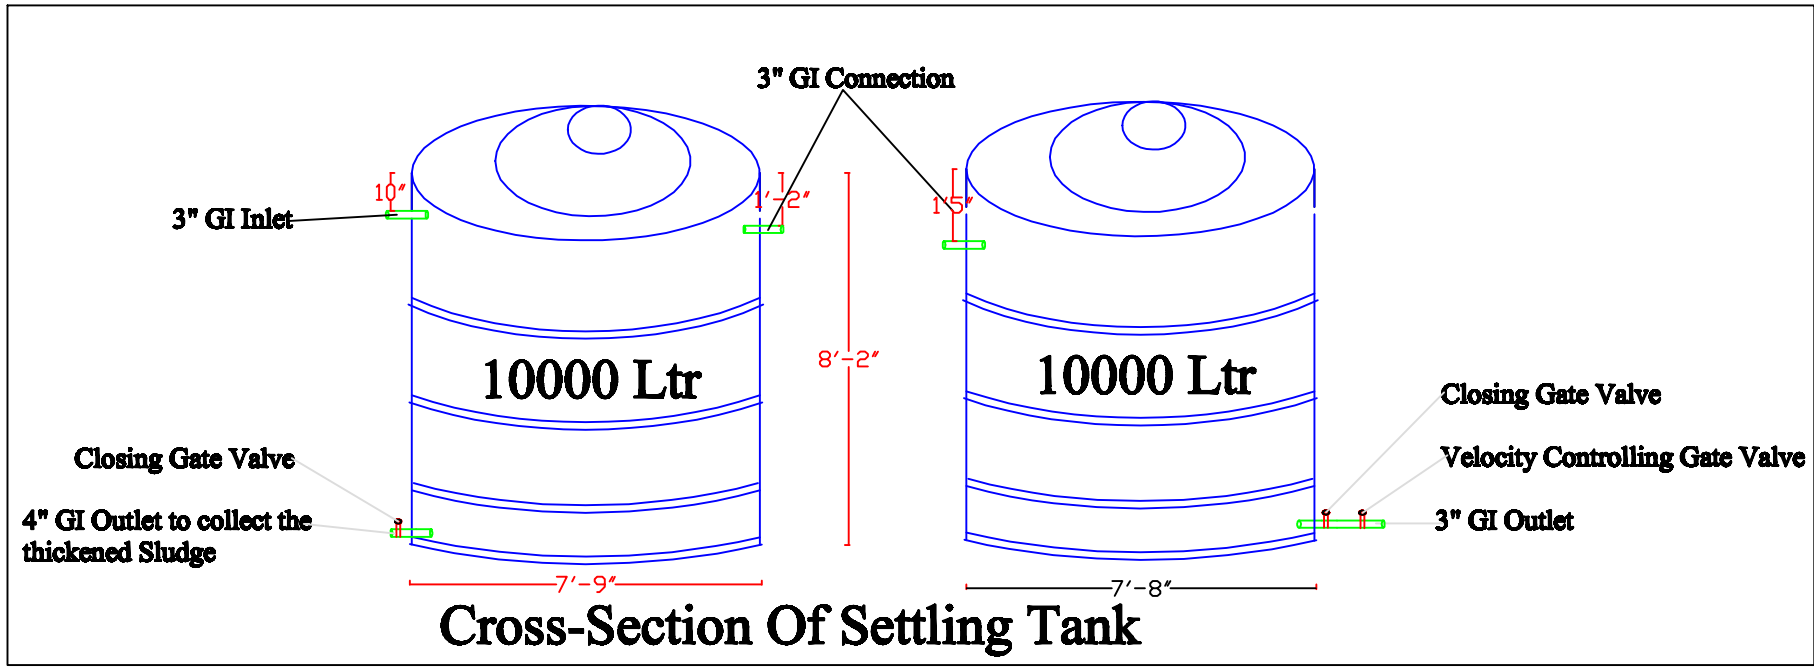


Inlet Tank Inlet Pipe

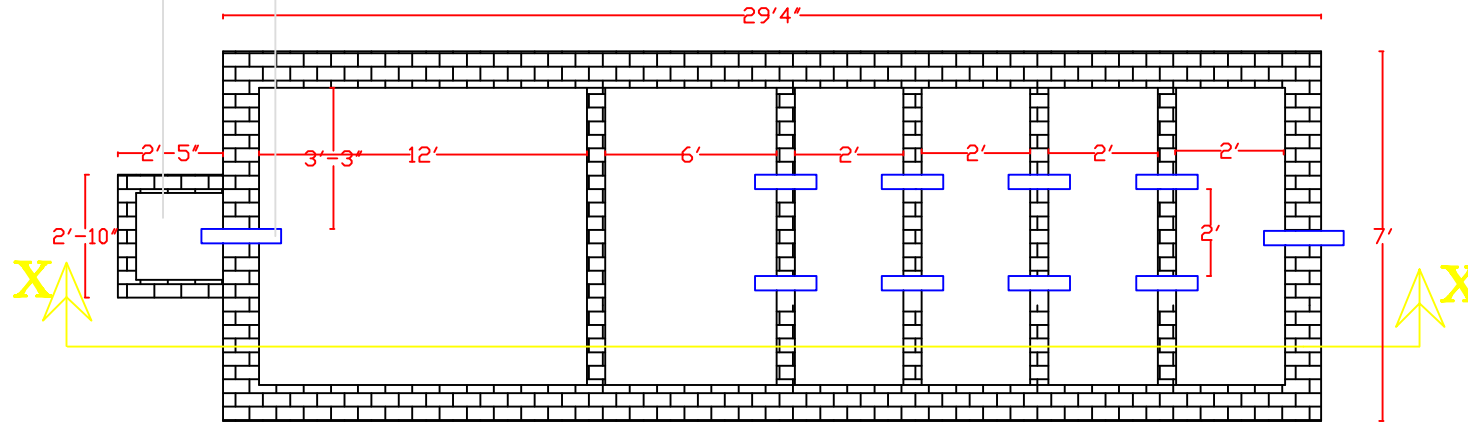


Plan of Settler and ABR

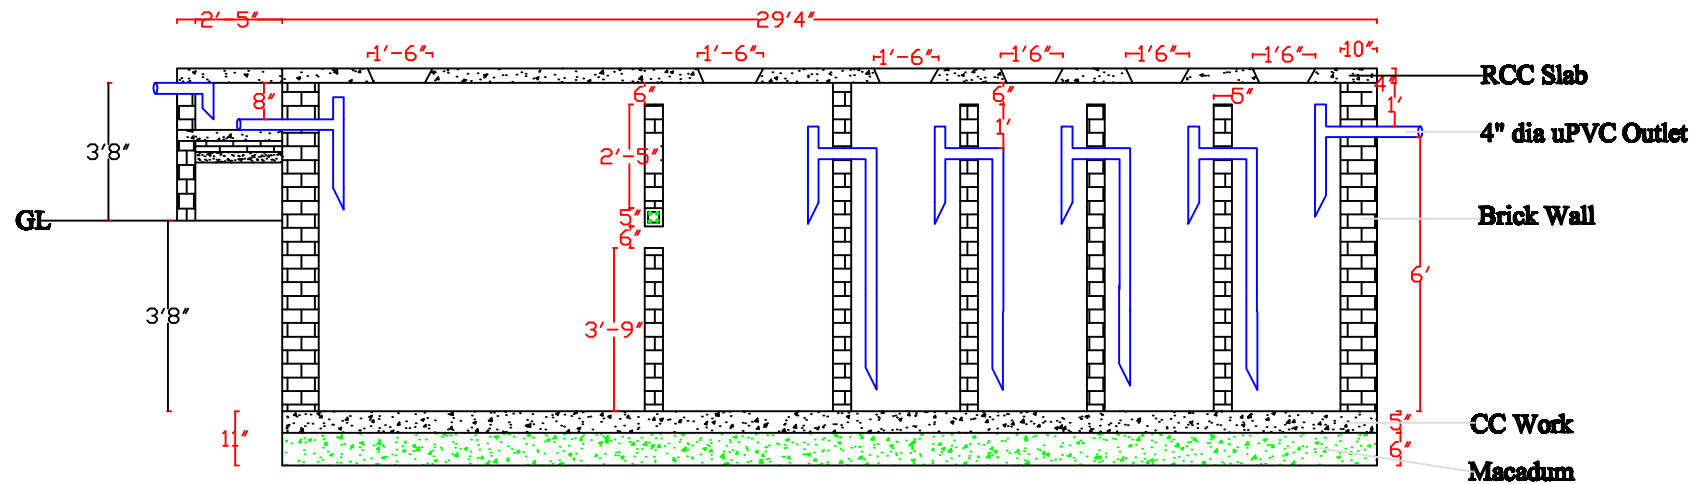


Cross-section X-X

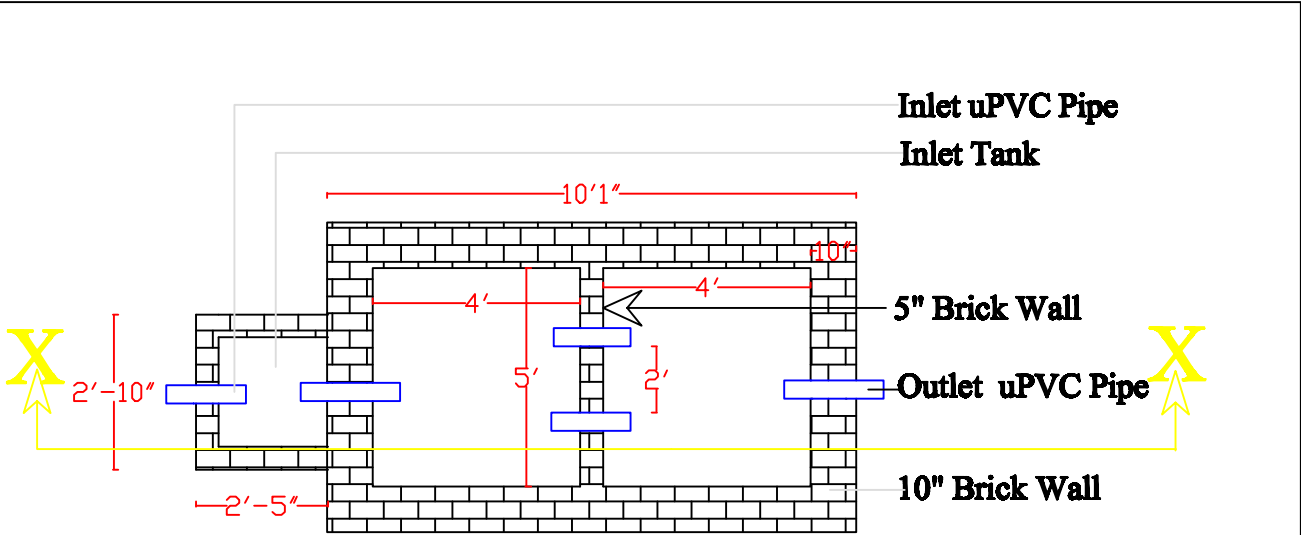



Plan of AFR

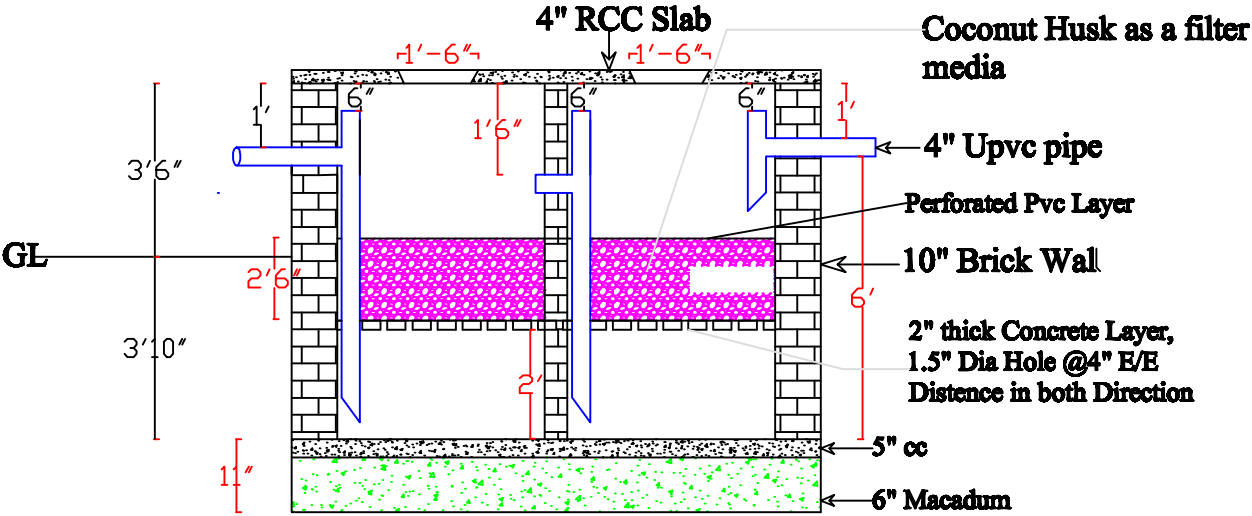


Cross-section X-X of AFR

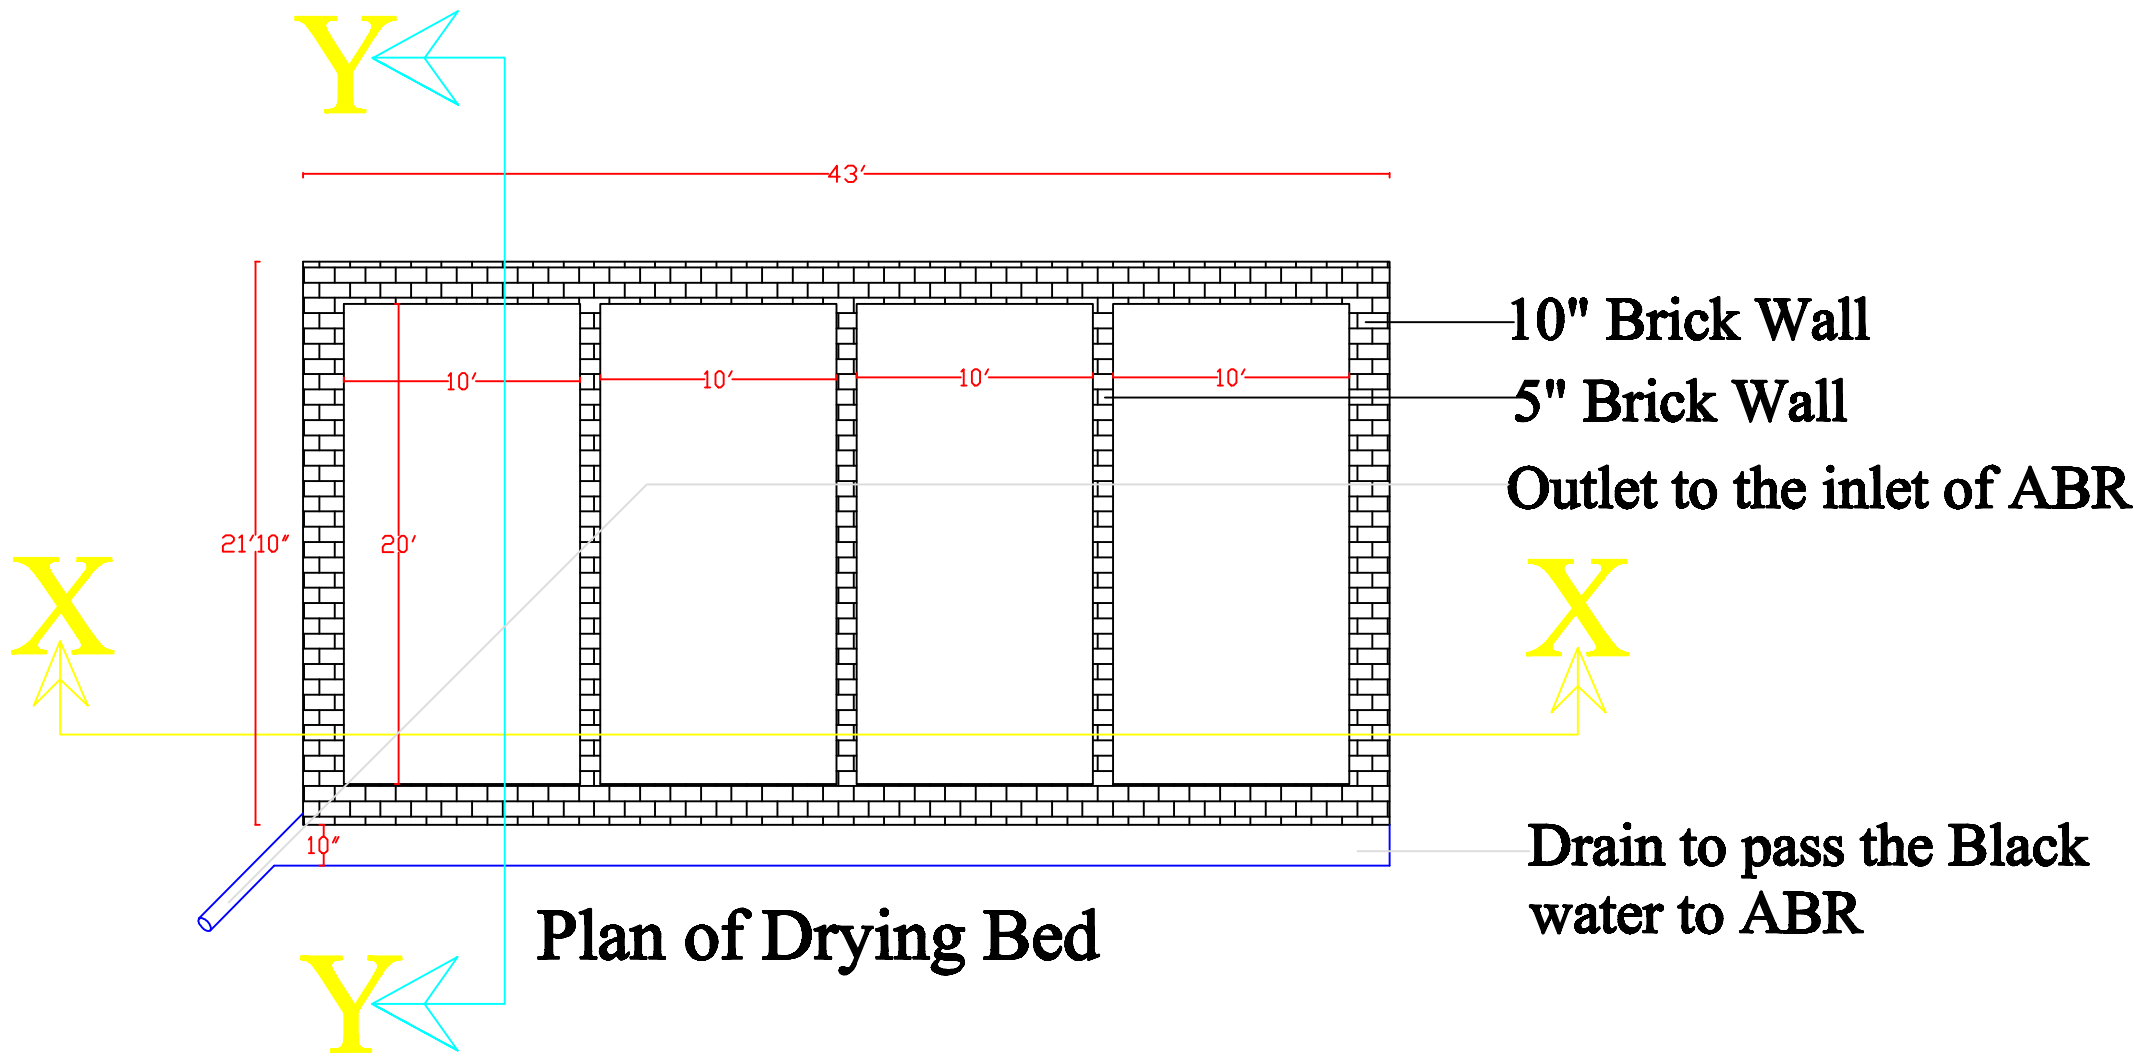


Plan of Drying Bed

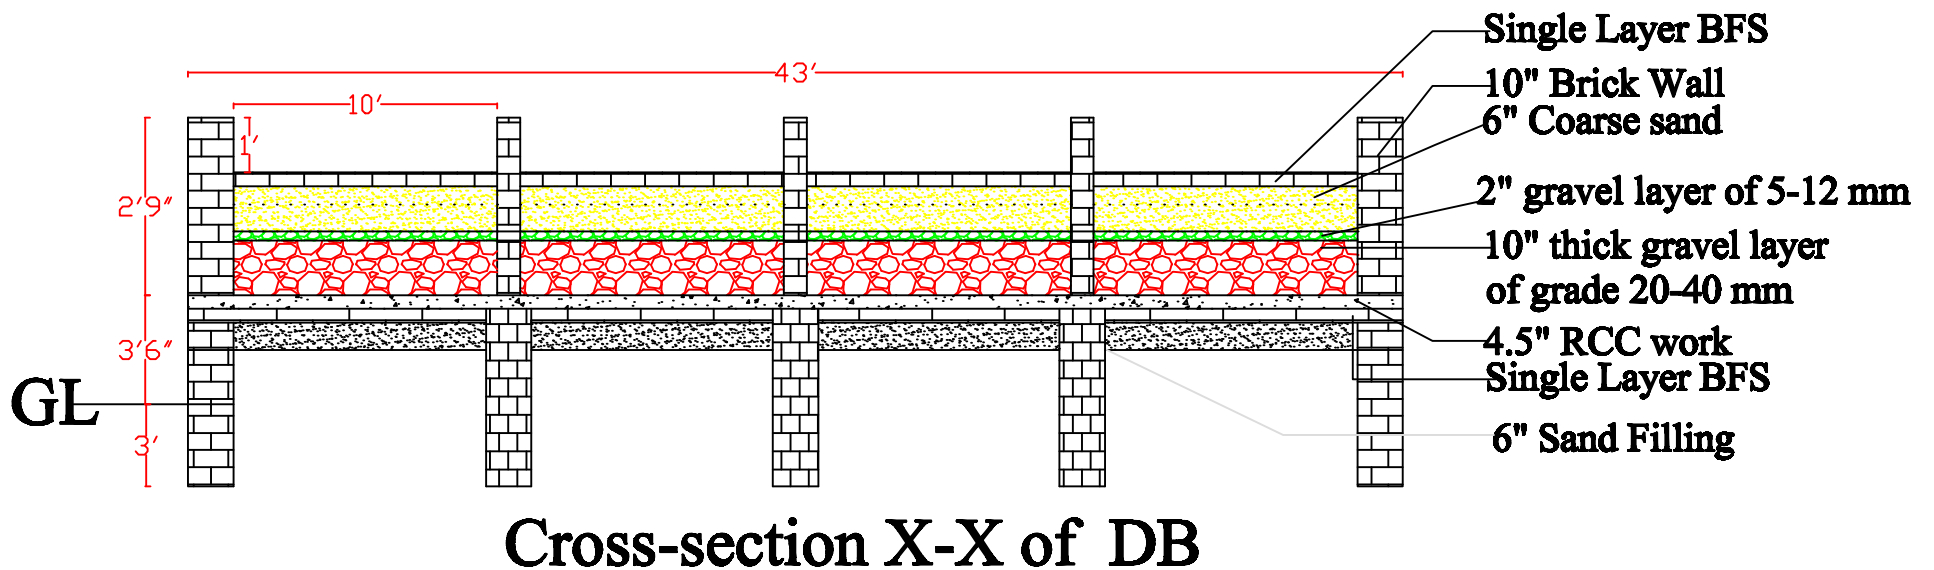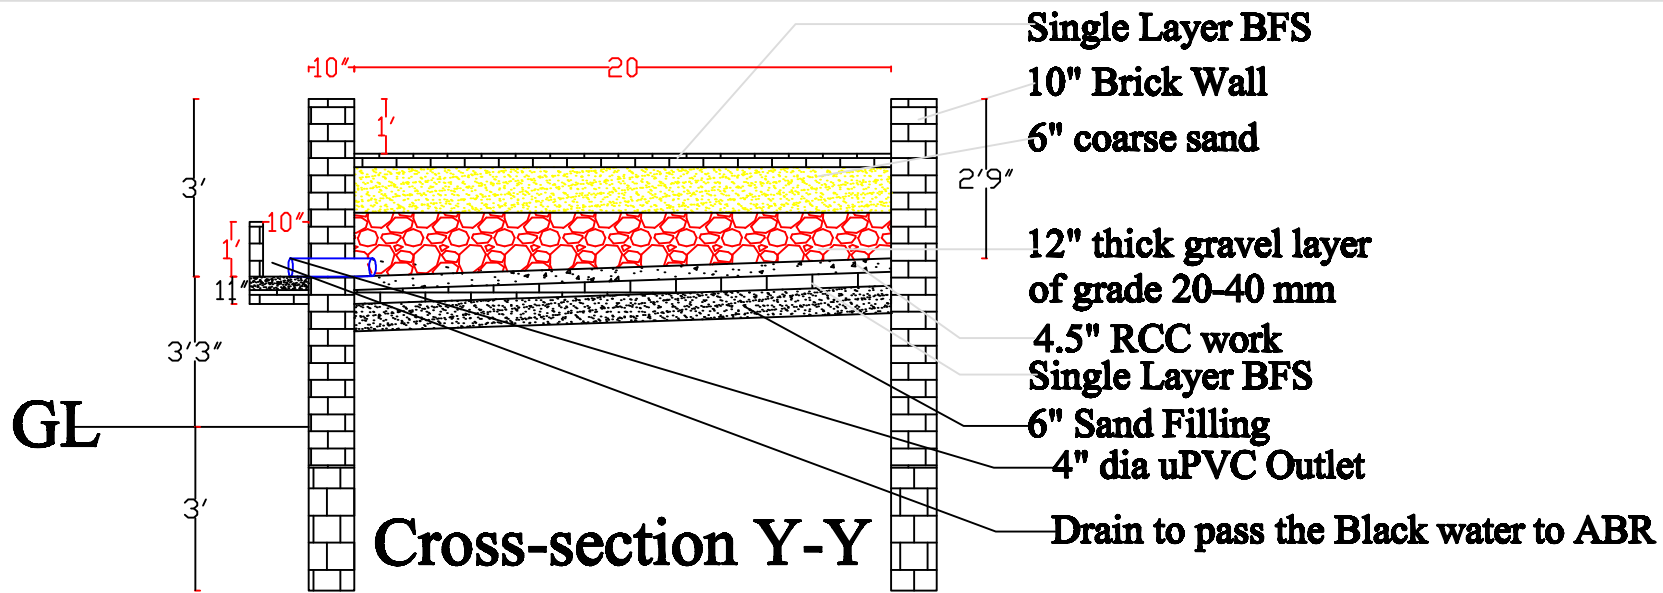

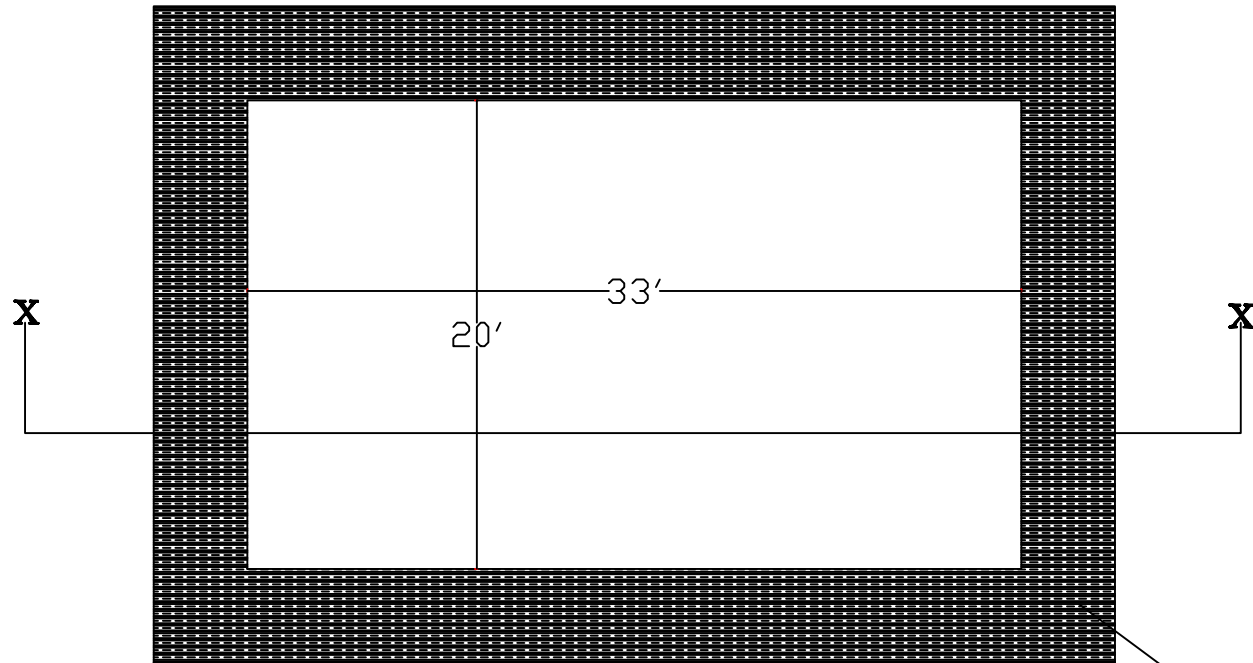

Plan of Maturation Pond

Earthen Embankment

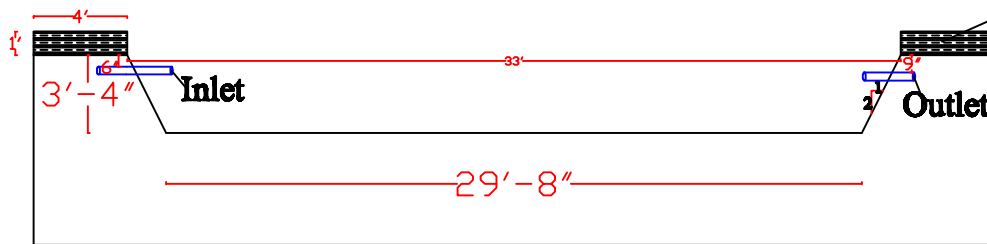

Section X-X of MP

