

Plan for Septic Tank WASH Block




International Organization for Migration (IOM)  
The UN Migration Agency

Single WASH Block (Septic Tank )

UKHIYA & TEKNAF UPAZILA, COX'S BAZAR

Drawn by: IOM WASH Unit	Project: WASH Block
Checked by: IOM WASH Unit	Drawing : #1
Approved by: Hasballah	Rev.
Scale: NTS	Date: 12-04-2021

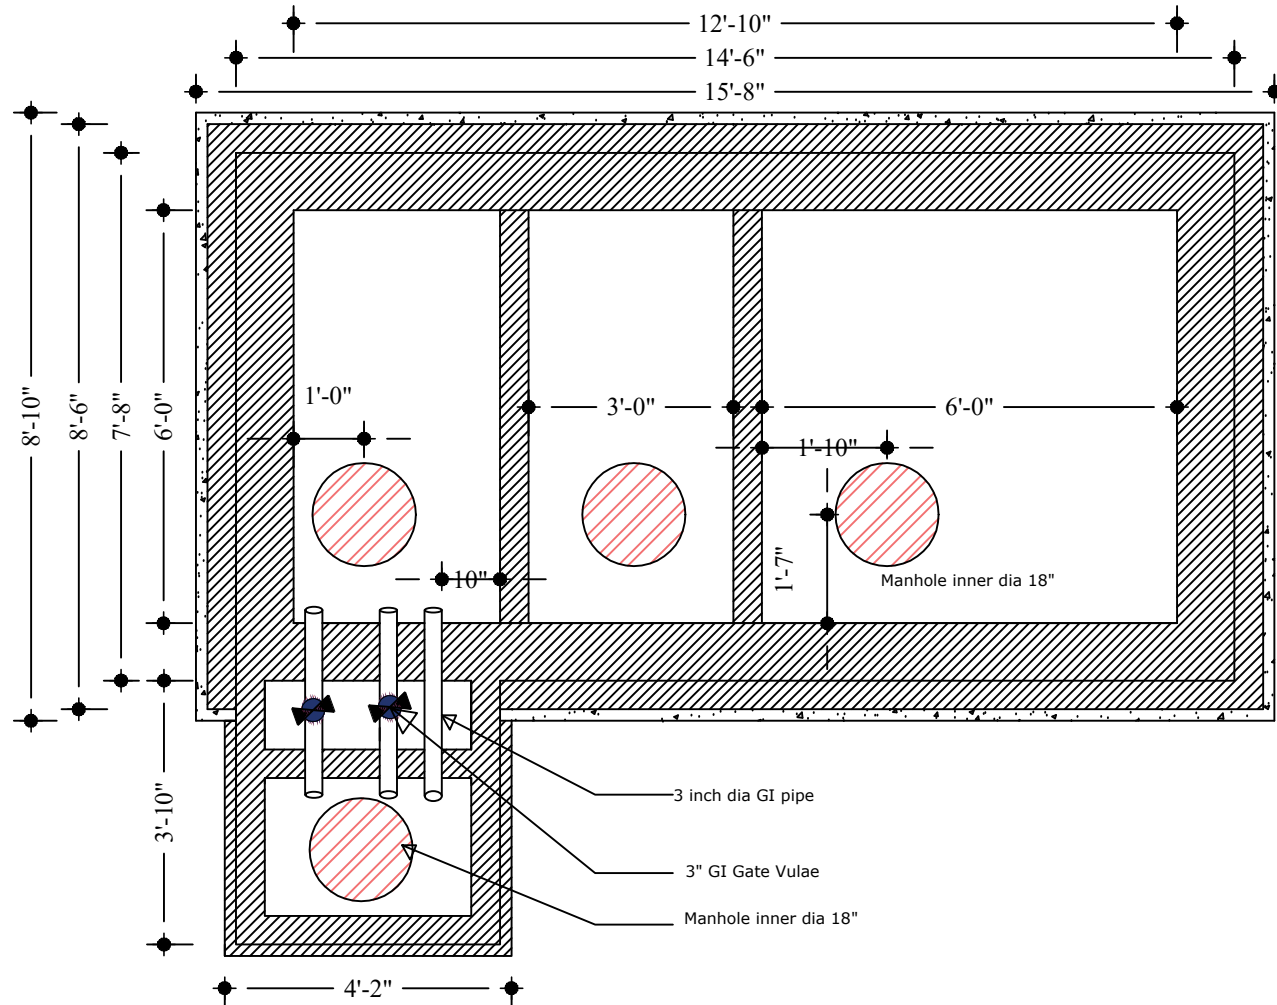

**Septic Tank Layout**




International Organization for Migration (IOM)  
The UN Migration Agency

**Single WASH Block (Septic Tank )**

UKHIYA & TEKNAF UPAZILA, COX'S BAZAR

Drawn by: IOM WASH Unit	Project: WASH Block
Checked by: IOM WASH Unit	Drawing : #2
Approved by: Hasballah	Rev.
Scale: NTS	Date: 12-04-2021

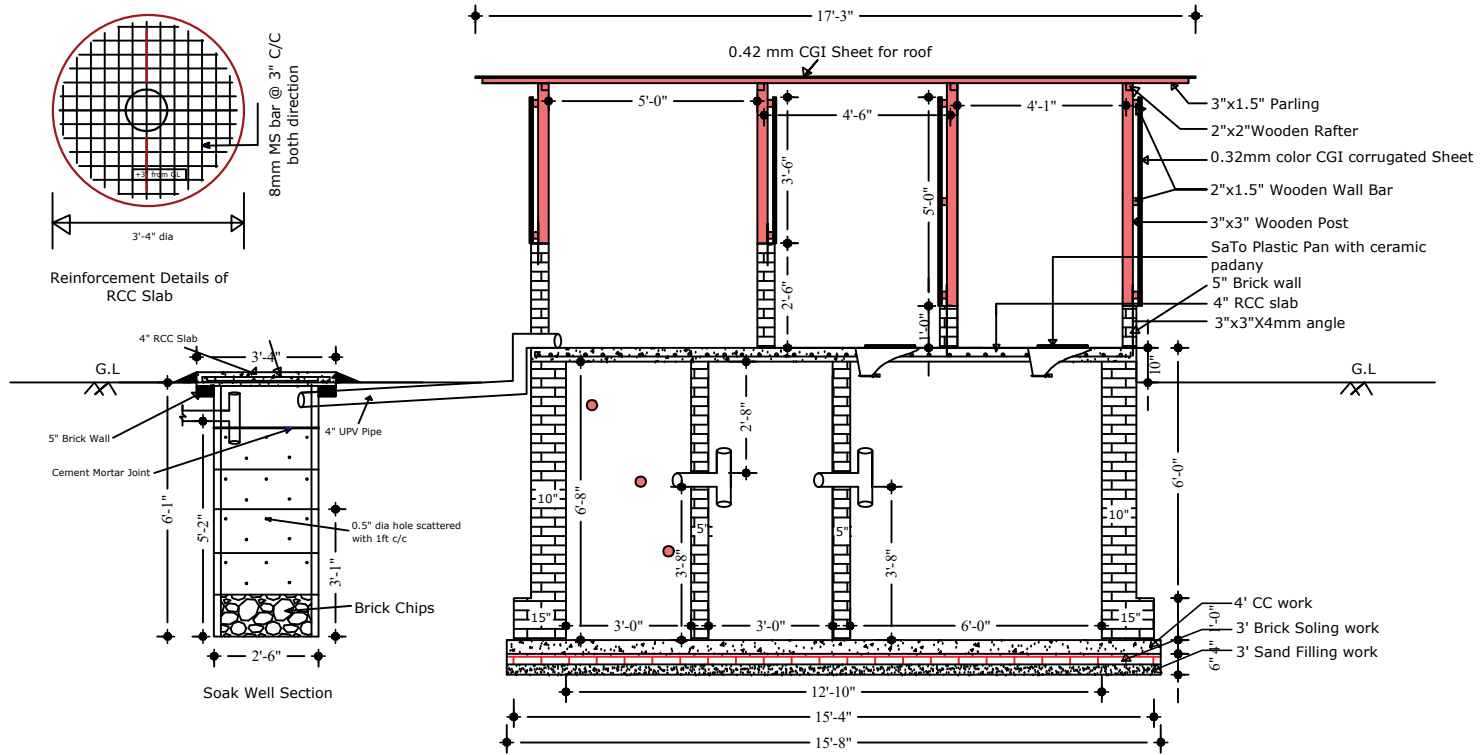

Section of X-X for Spetic Tank Latrine




International Organization for Migration (IOM)  
The UN Migration Agency

Single WASH Block (Septic Tank )

UKHIYA & TEKNAF UPAZILA, COX'S BAZAR

Drawn by: IOM WASH Unit	Project: WASH Block
Checked by: IOM WASH Unit	Drawing : #3
Approved by: Hasballah	Rev.
Scale: NTS	Date: 12-04-2021

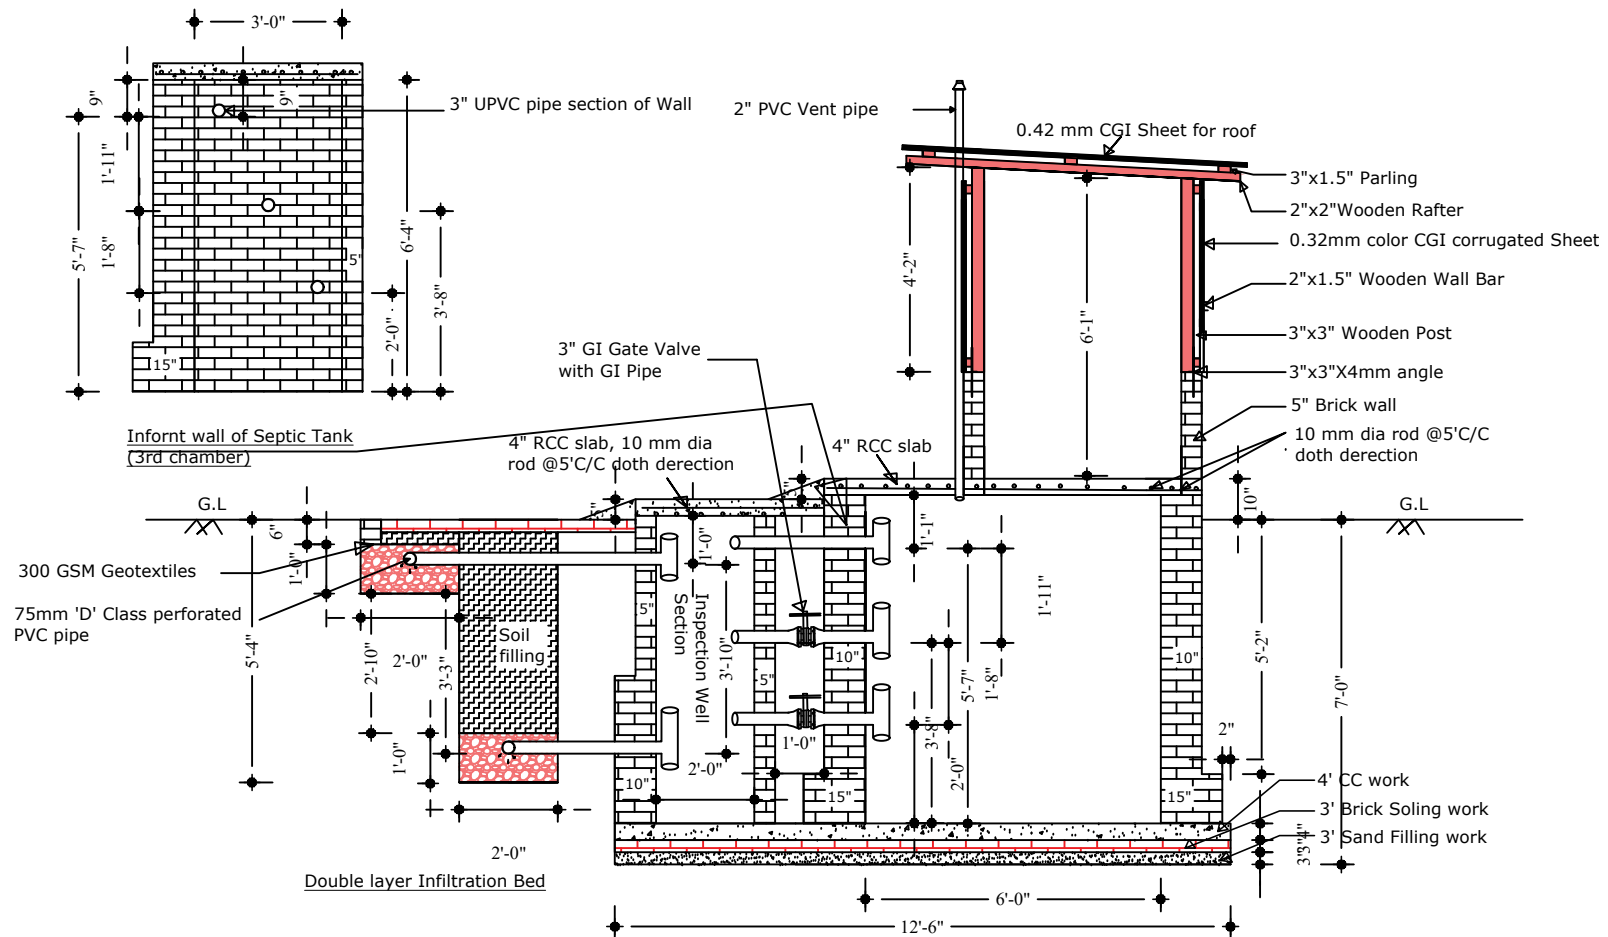

Section of Y-Y for Spetic Tank Latrine




International Organization for Migration (IOM)  
The UN Migration Agency

Single WASH Block (Septic Tank )

UKHIYA & TEKNAF UPAZILA, COX'S BAZAR

Drawn by: IOM WASH Unit	Project: WASH Block
Checked by: IOM WASH Unit	Drawing : #4
Approved by: Hasballah	Rev.
Scale: NTS	Date: 12-04-2021

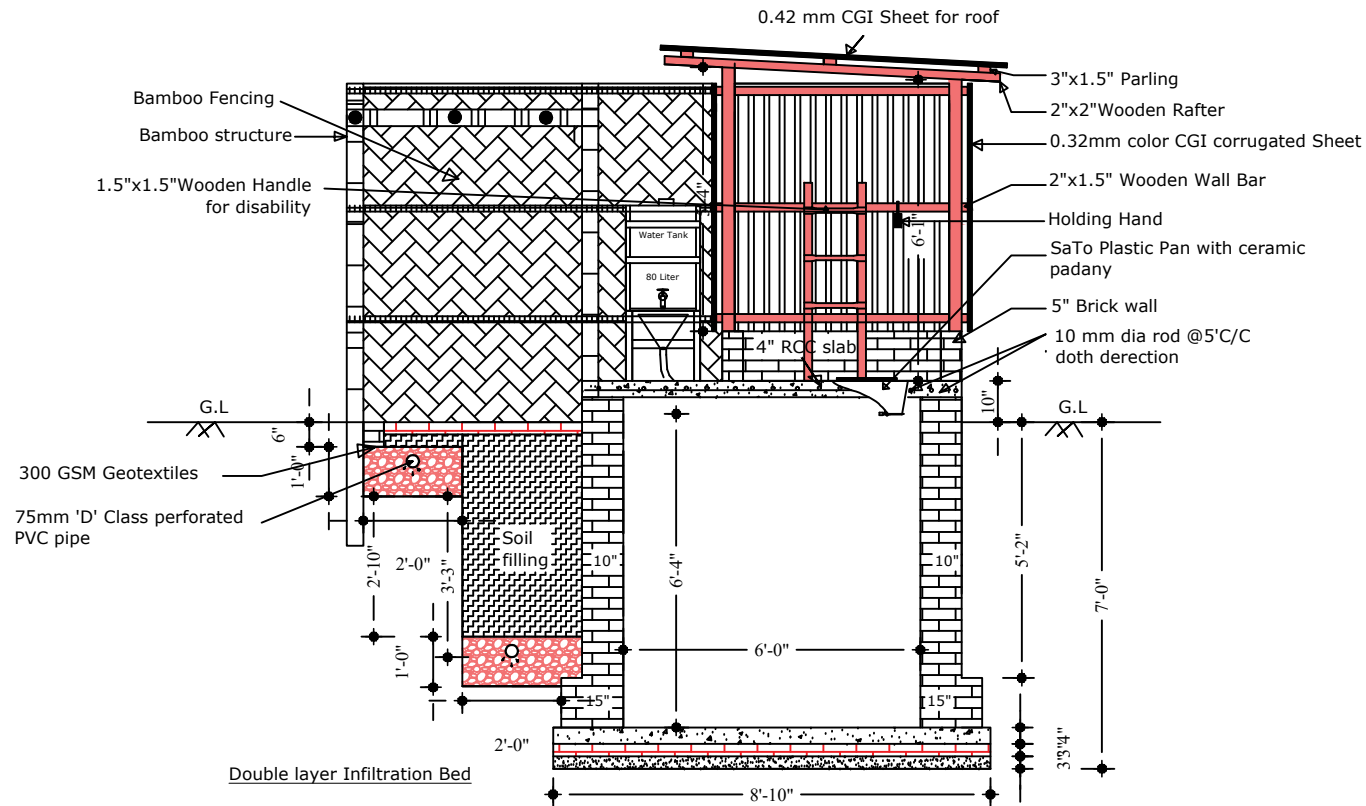

Section of A-A for Spetic Tank Latrine



International Organization for Migration (IOM)  
The UN Migration Agency

Single WASH Block (Septic Tank )

UKHIYA & TEKNAF UPAZILA, COX'S BAZAR

Drawn by: IOM WASH Unit	Project: WASH Block
Checked by: IOM WASH Unit	Drawing : #5
Approved by: Hasballah	Rev.
Scale: NTS	Date: 12-04-2021