


See Detail 1
Dr. No. 3.2.1

See Detail 2
Dr. No. 3.2.2


Receiving station

Sludge storage & stabilization tank

Overflow outlet facility
Sludge outlet facility

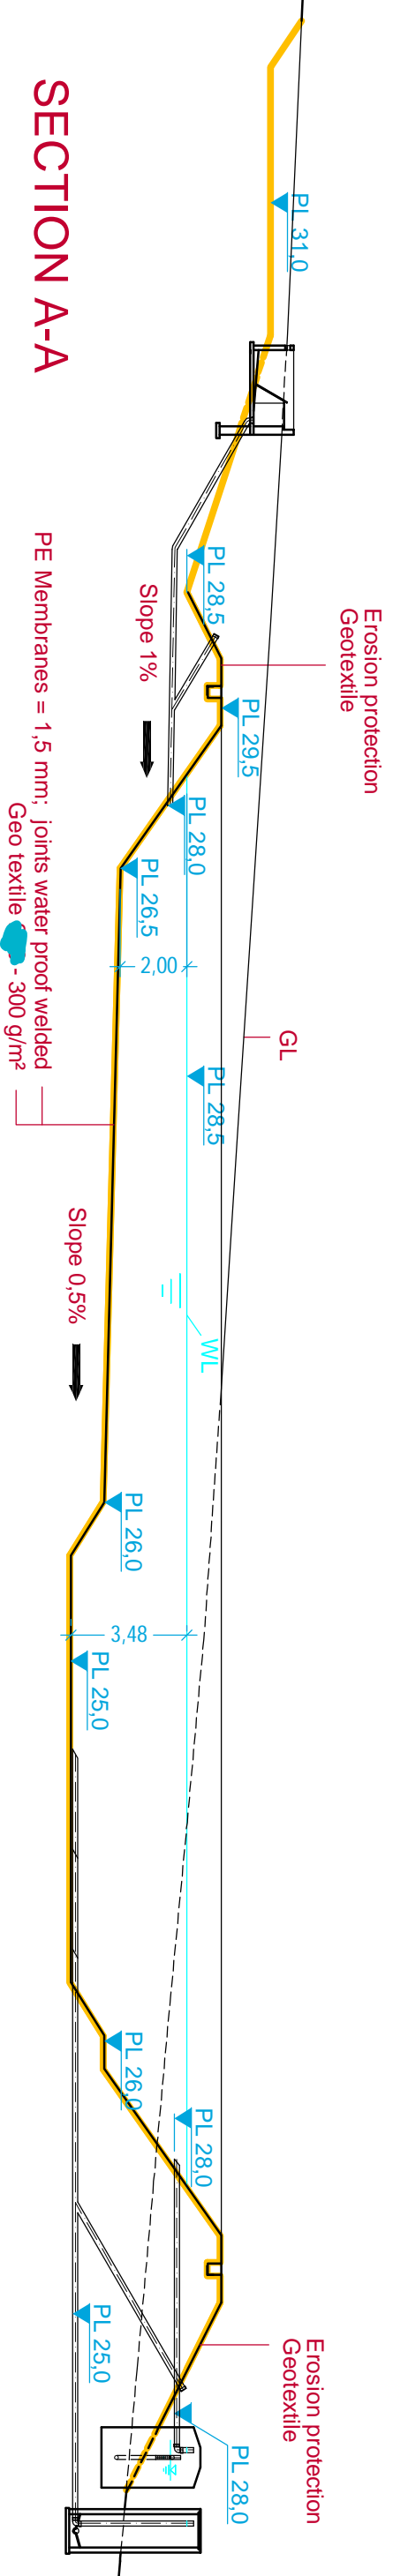

See Detail
Dr. No. 3.2.1

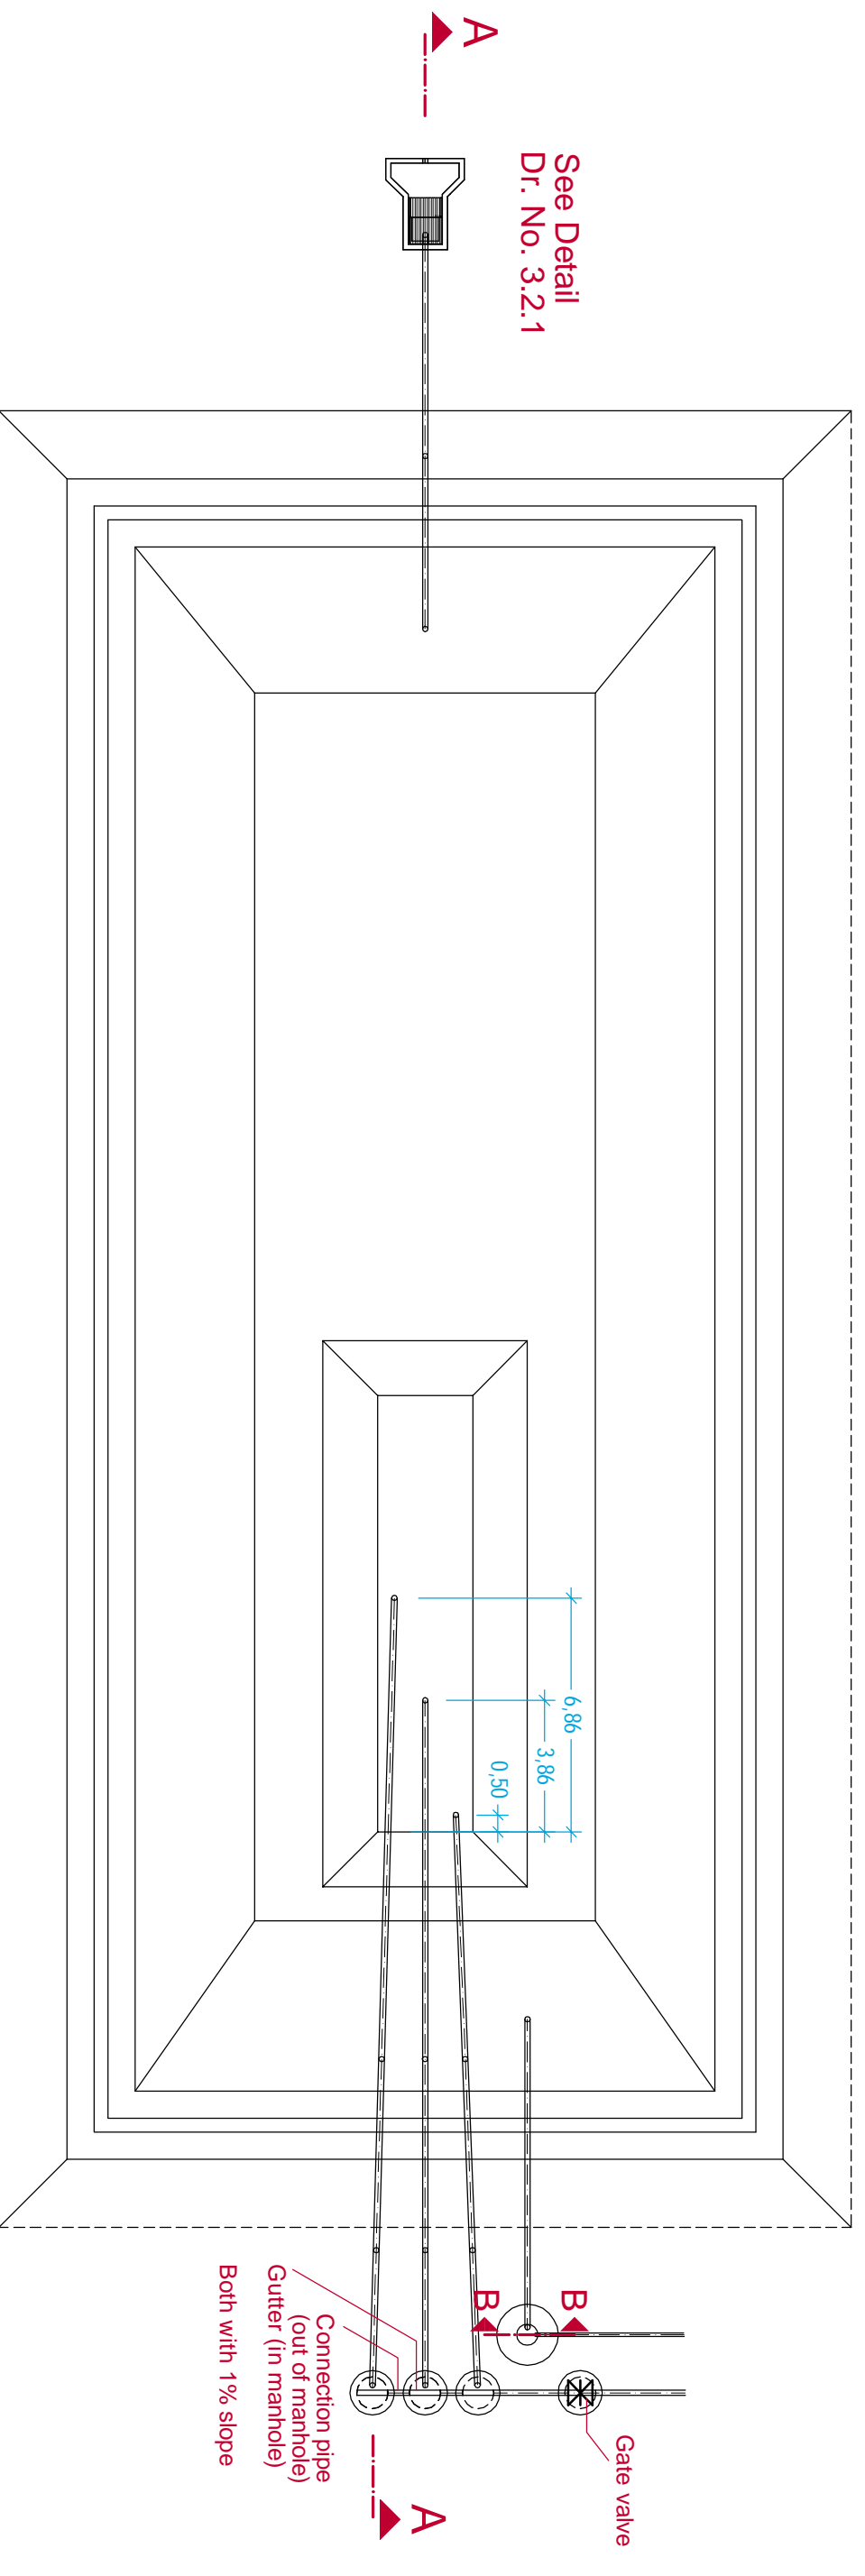

- NOTES:
1. This is the product of BORDA and is not to be copied or reproduced without the permission of BORDA.
 2. All dimensions are in [mm] unless otherwise specified.
 3. All dimensions need to be checked and co-related with architectural and structural design. Any discrepancy or omission must be brought to notice.

4. Dimensions related to structural drawing are not specified in this drawing.
5. All dimensions shown are clear (excluding plaster)
6. 20mm plaster unless noted otherwise
7. All indicated tolerances are to be kept and shall be checked on site.

LEGEND:

GL - Ground Level
WL - Water Level
PL - Proposed ground level

CONTRACTOR:

CLIENT:

OXFAM

CONSULTANT:

BORDA LTD
Bremen Overseas Research
and Development Association
www.borda.org

PROJECT NAME:

FSTP for Kutupalong
0-0 Zone

DRAWING TITLE:

Excavation plan
Storage & stabilization tank

PHASE:

Detailed Construction

DRAWN: Schm. / Ber.

APPROVED BY: Ralf Knoche

SCALE (A3): 1 : 200 DATE: 26/01/2018

DRAWING NO.:

3.2

