




PLAN

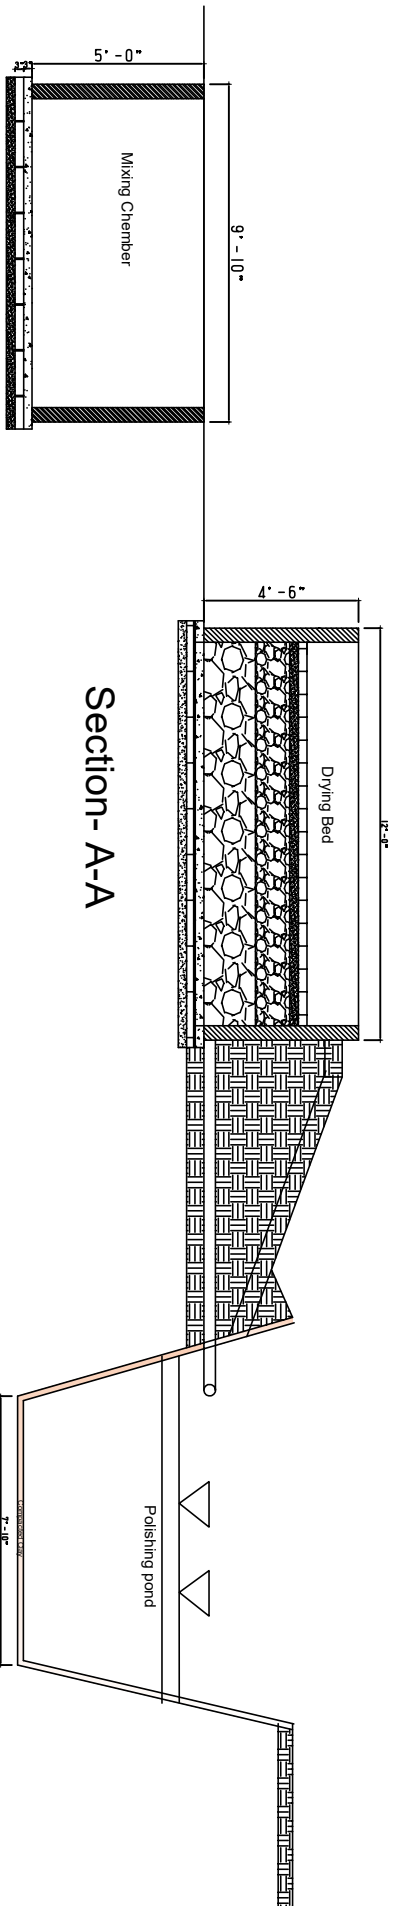

Section - A-A

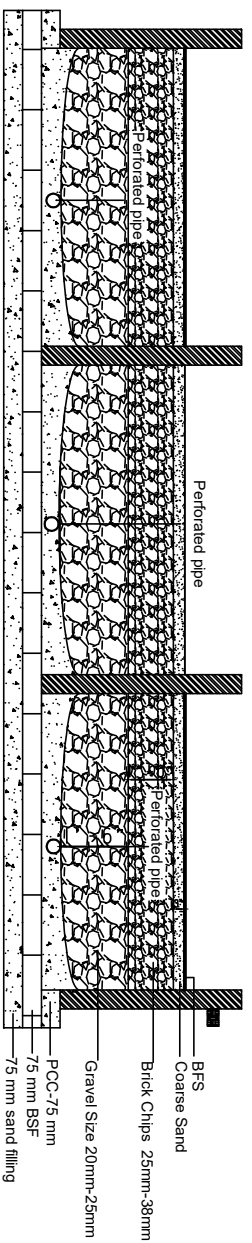

Section - BB
Drying bed & filter bed

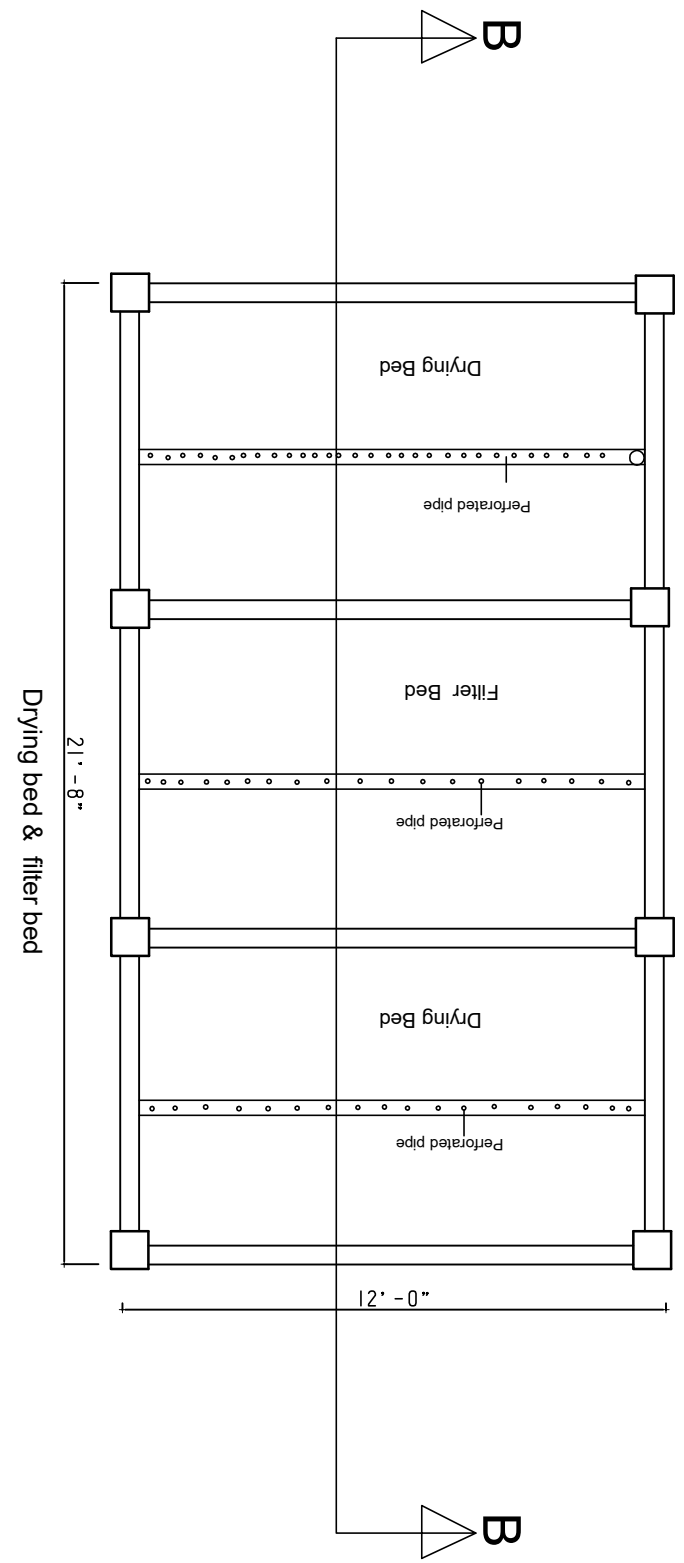

Drying bed & filter bed